
 



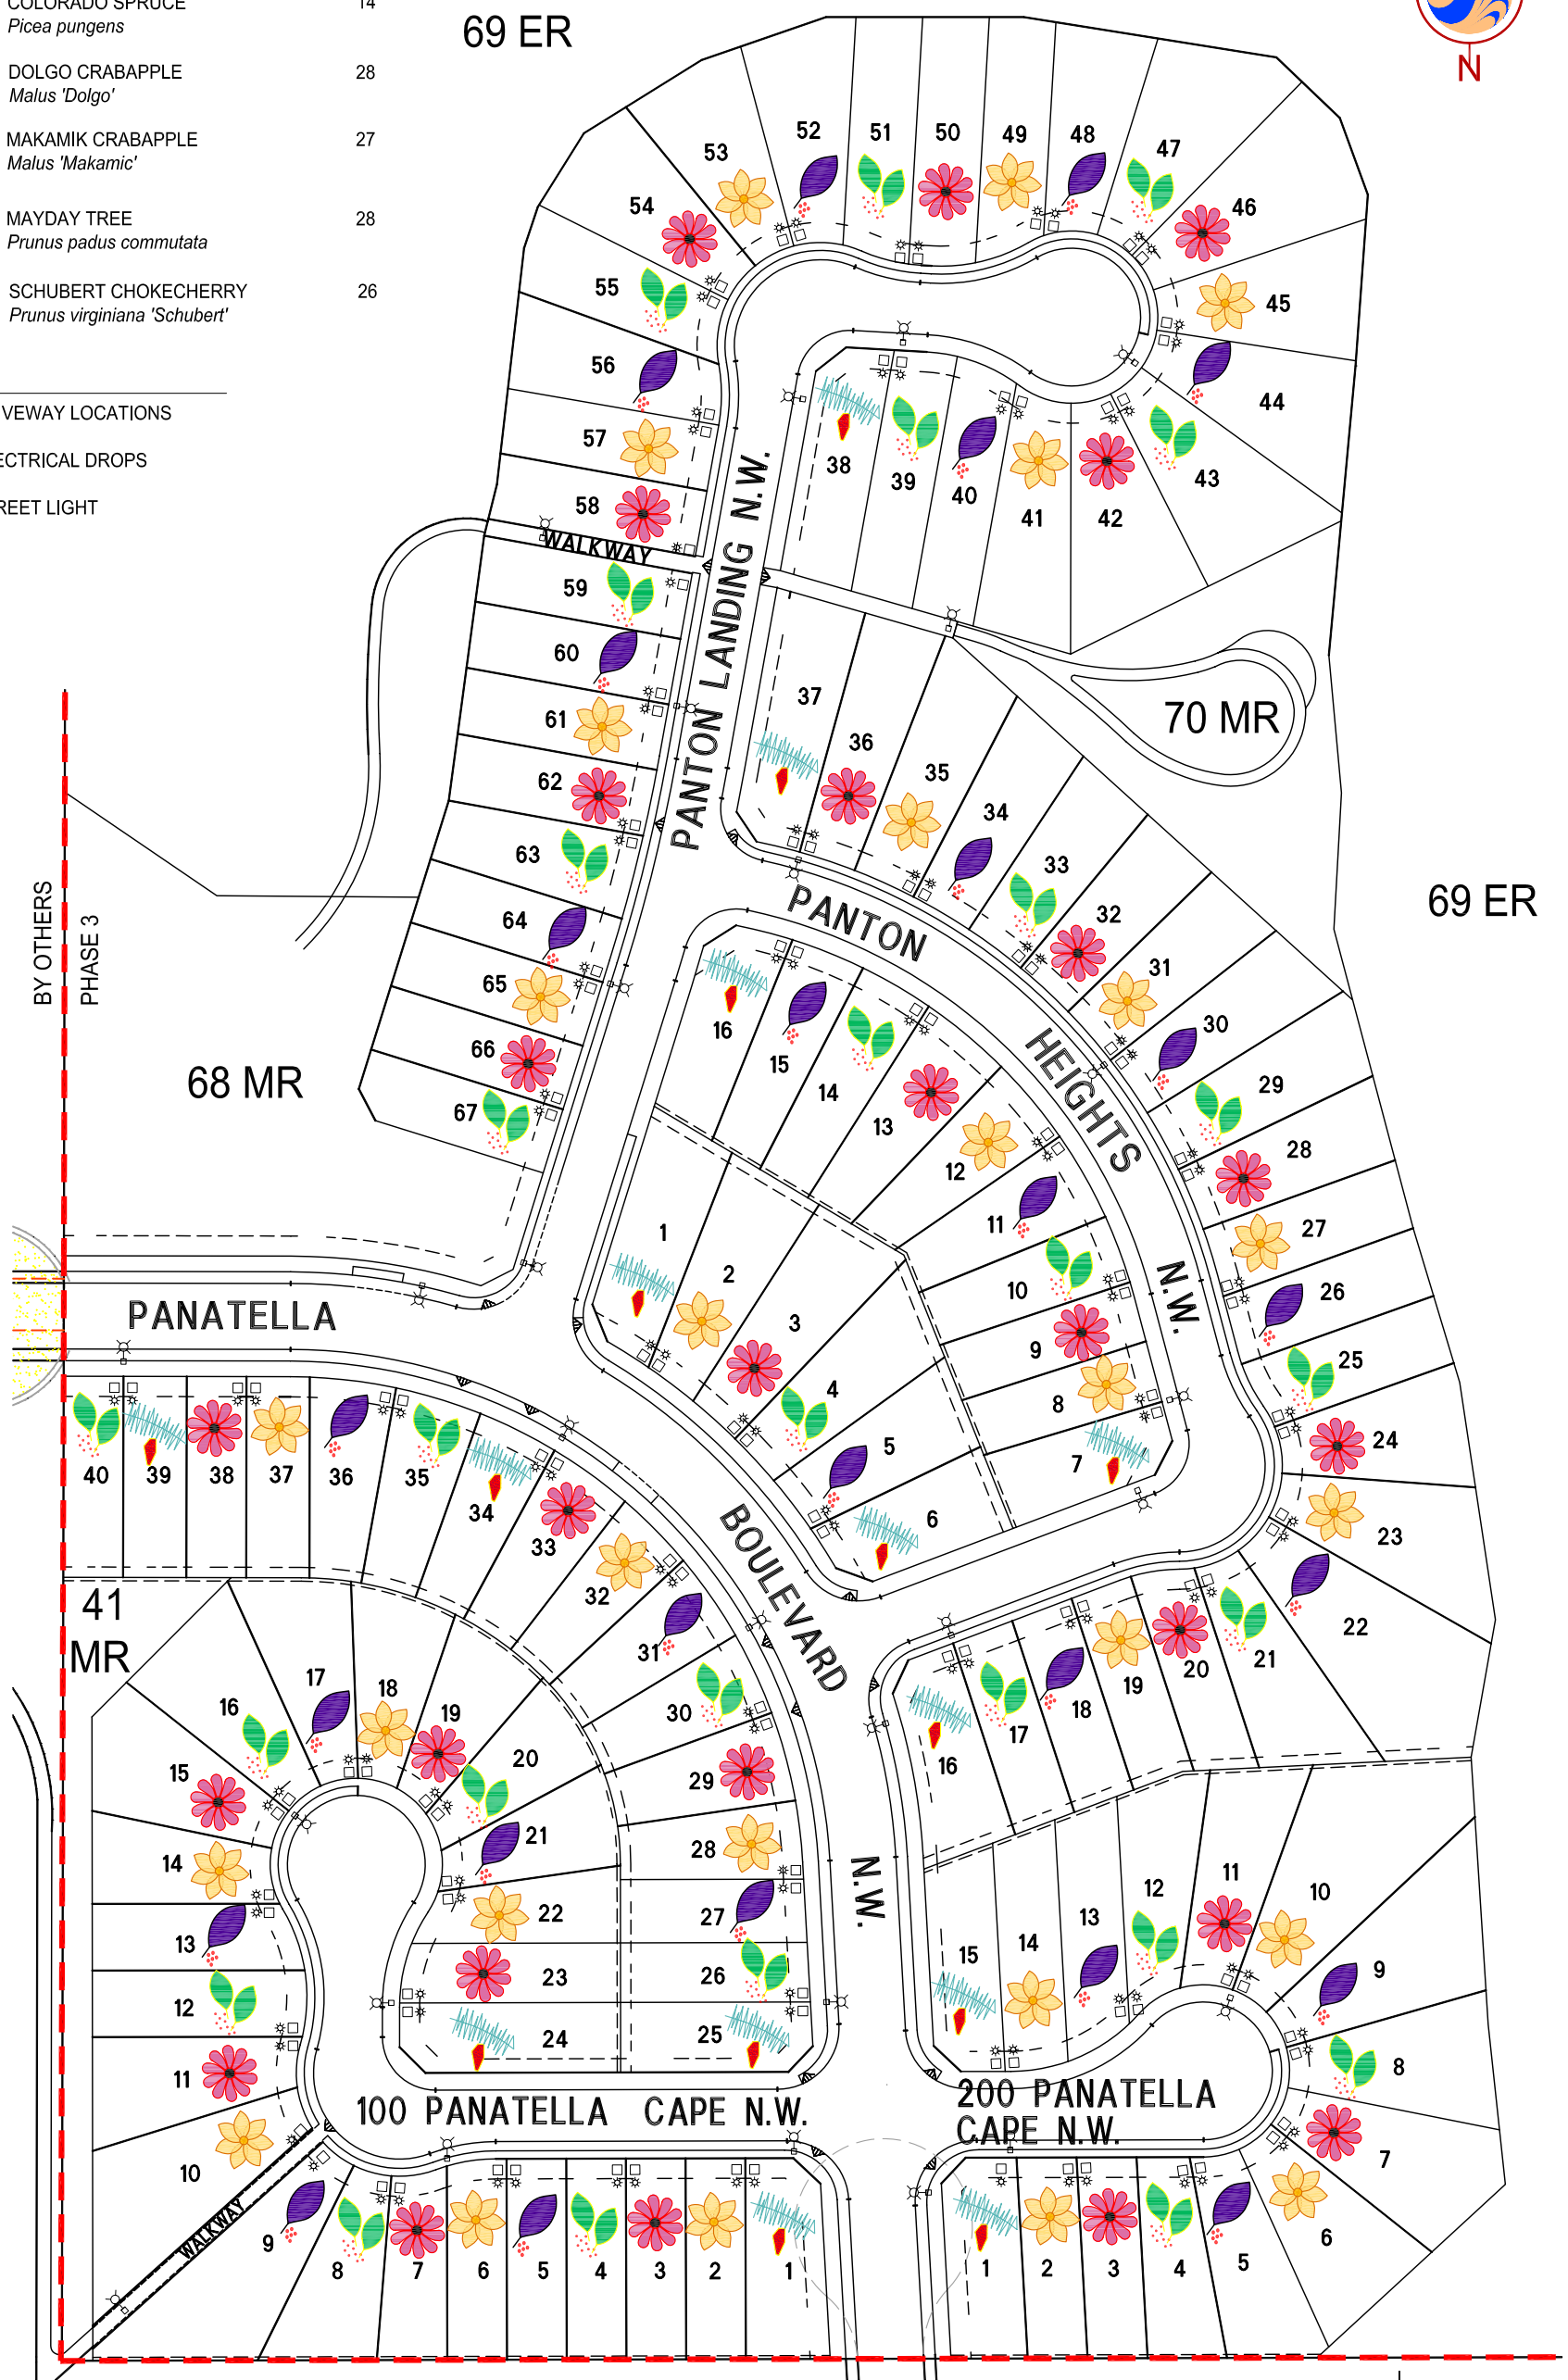
PLANT LIST QTY

SINGLE FAMILY LOTS

	COLORADO SPRUCE <i>Picea pungens</i>	14
	DOLGO CRABAPPLE <i>Malus 'Dolgo'</i>	28
	MAKAMIK CRABAPPLE <i>Malus 'Makamic'</i>	27
	MAYDAY TREE <i>Prunus padus commutata</i>	28
	SCHUBERT CHOKECHERRY <i>Prunus virginiana 'Schubert'</i>	26

LEGEND

-  DRIVEWAY LOCATIONS
-  ELECTRICAL DROPS
-  STREET LIGHT



Scale N.T.S.

November 2010  
1165 01971.600



Stantec

THIS IS A SCHEMATIC REPRESENTATION OF THE PROPOSED RESIDENTIAL PLANTING PLAN. QUANTITIES, LOCATION AND SPECIES MAY CHANGE SUBJECT TO SITE CONDITIONS AND AVAILABILITY OF PLANT MATERIALS.

**INFORMATION ONLY**  
NOVEMBER 2010



Client/Project  
APEX LIMITED PARTNERSHIP  
PANORAMA HILLS PHASE 3

Figure No.

1.0

Title

RESIDENTIAL LOT PLANTING PLAN